


Copyright 2006, Bridgeport Drafting & Home Design.
 All rights reserved. <http://bridgeportdrafting.com>

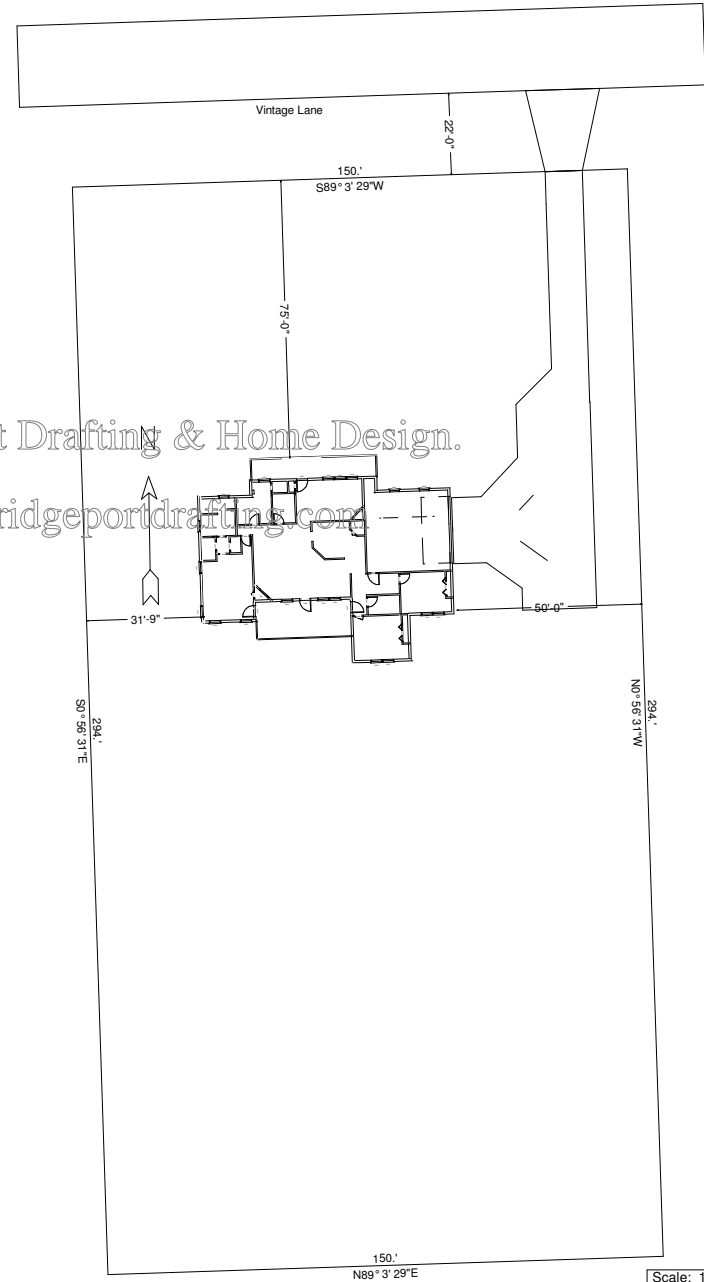

Scale: 1/16" = 1'

REVISIONS:	BY:

PLOT PLAN

Bridgeport
 Drafting & Home Design
 216 Bridgeport Road
 Palatka, FL 32177
 386.338.1563

JOB: Palatka, Florida
 Drawn by: Bobby Hinton

project #

date:

SHEET NO.